

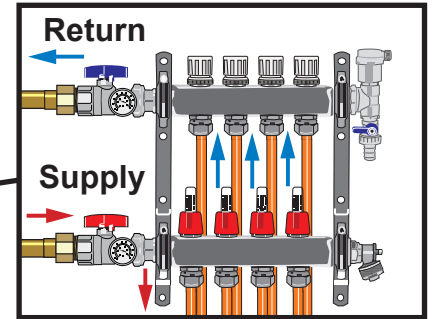


# Sample PEX Piping Layout (For Slab on Grade or Basement)

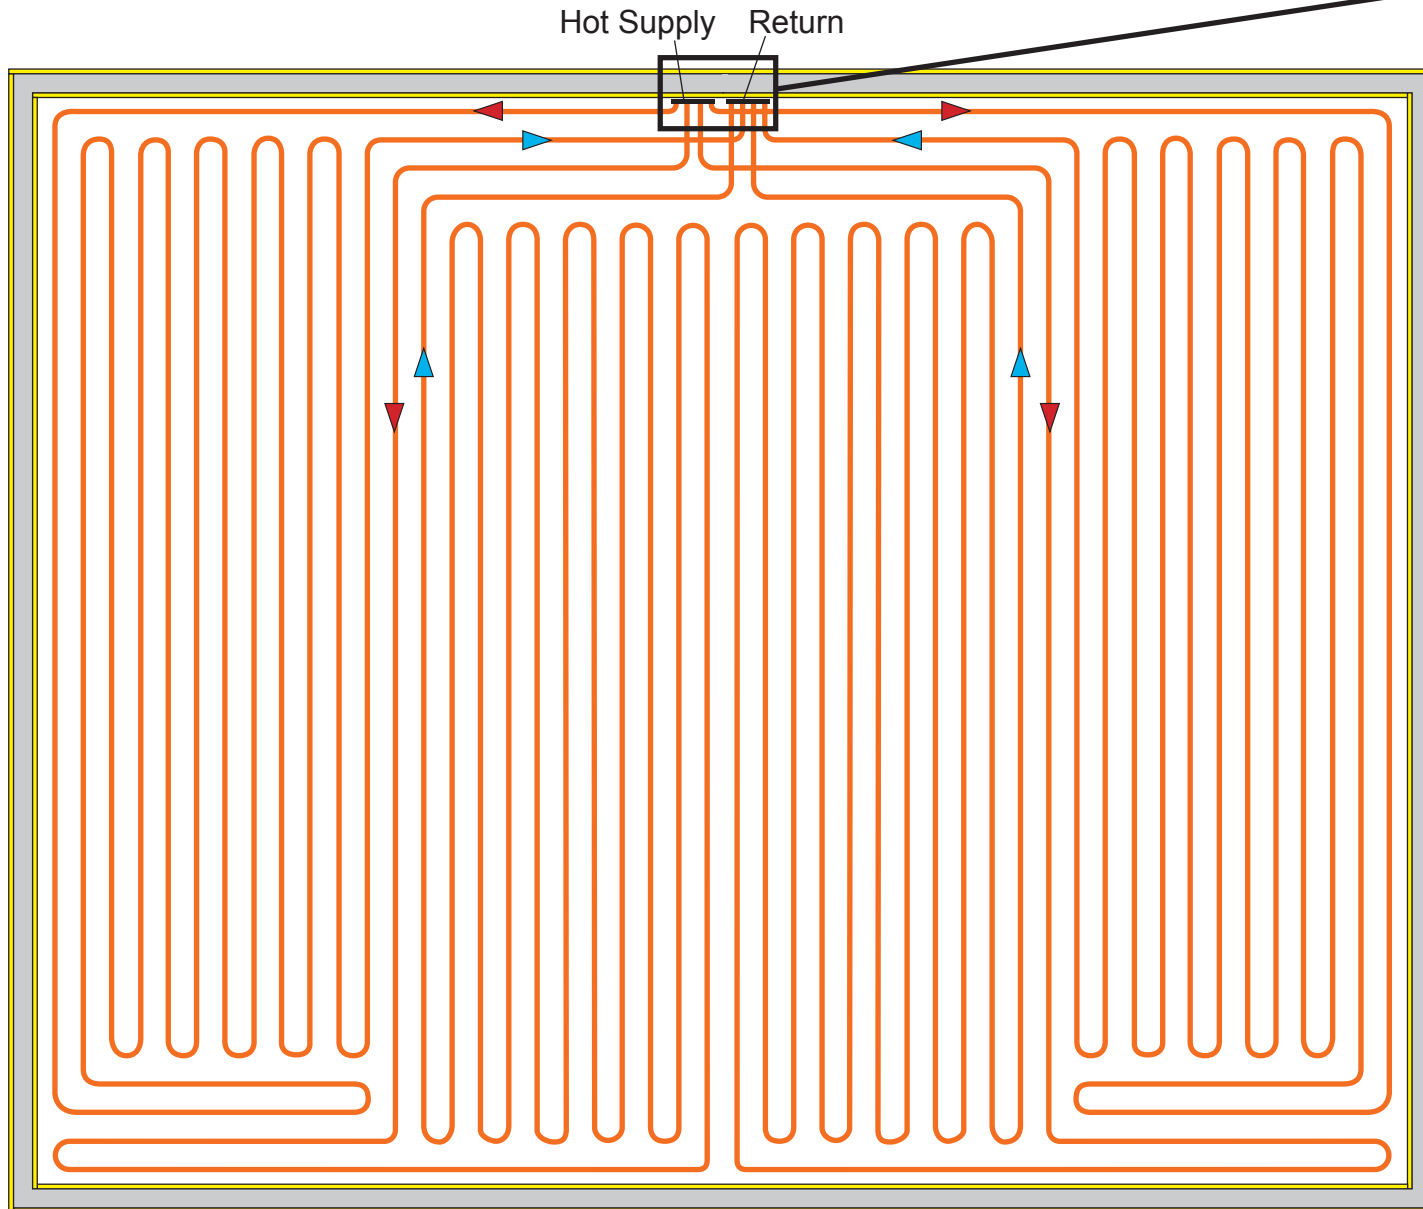

Qty	p/n	Description
1	2900554	Manifold Kit, 4-Loop

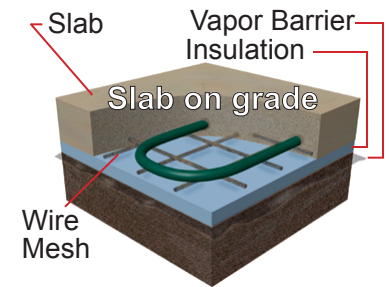

2" Blueboard Styrofoam® is recommended (minimum of 1" Blueboard Styrofoam®).

